


1/01
113.11 AC

1/02
62 AC

1/03
323 AC

15 AC

1/04
24 AC

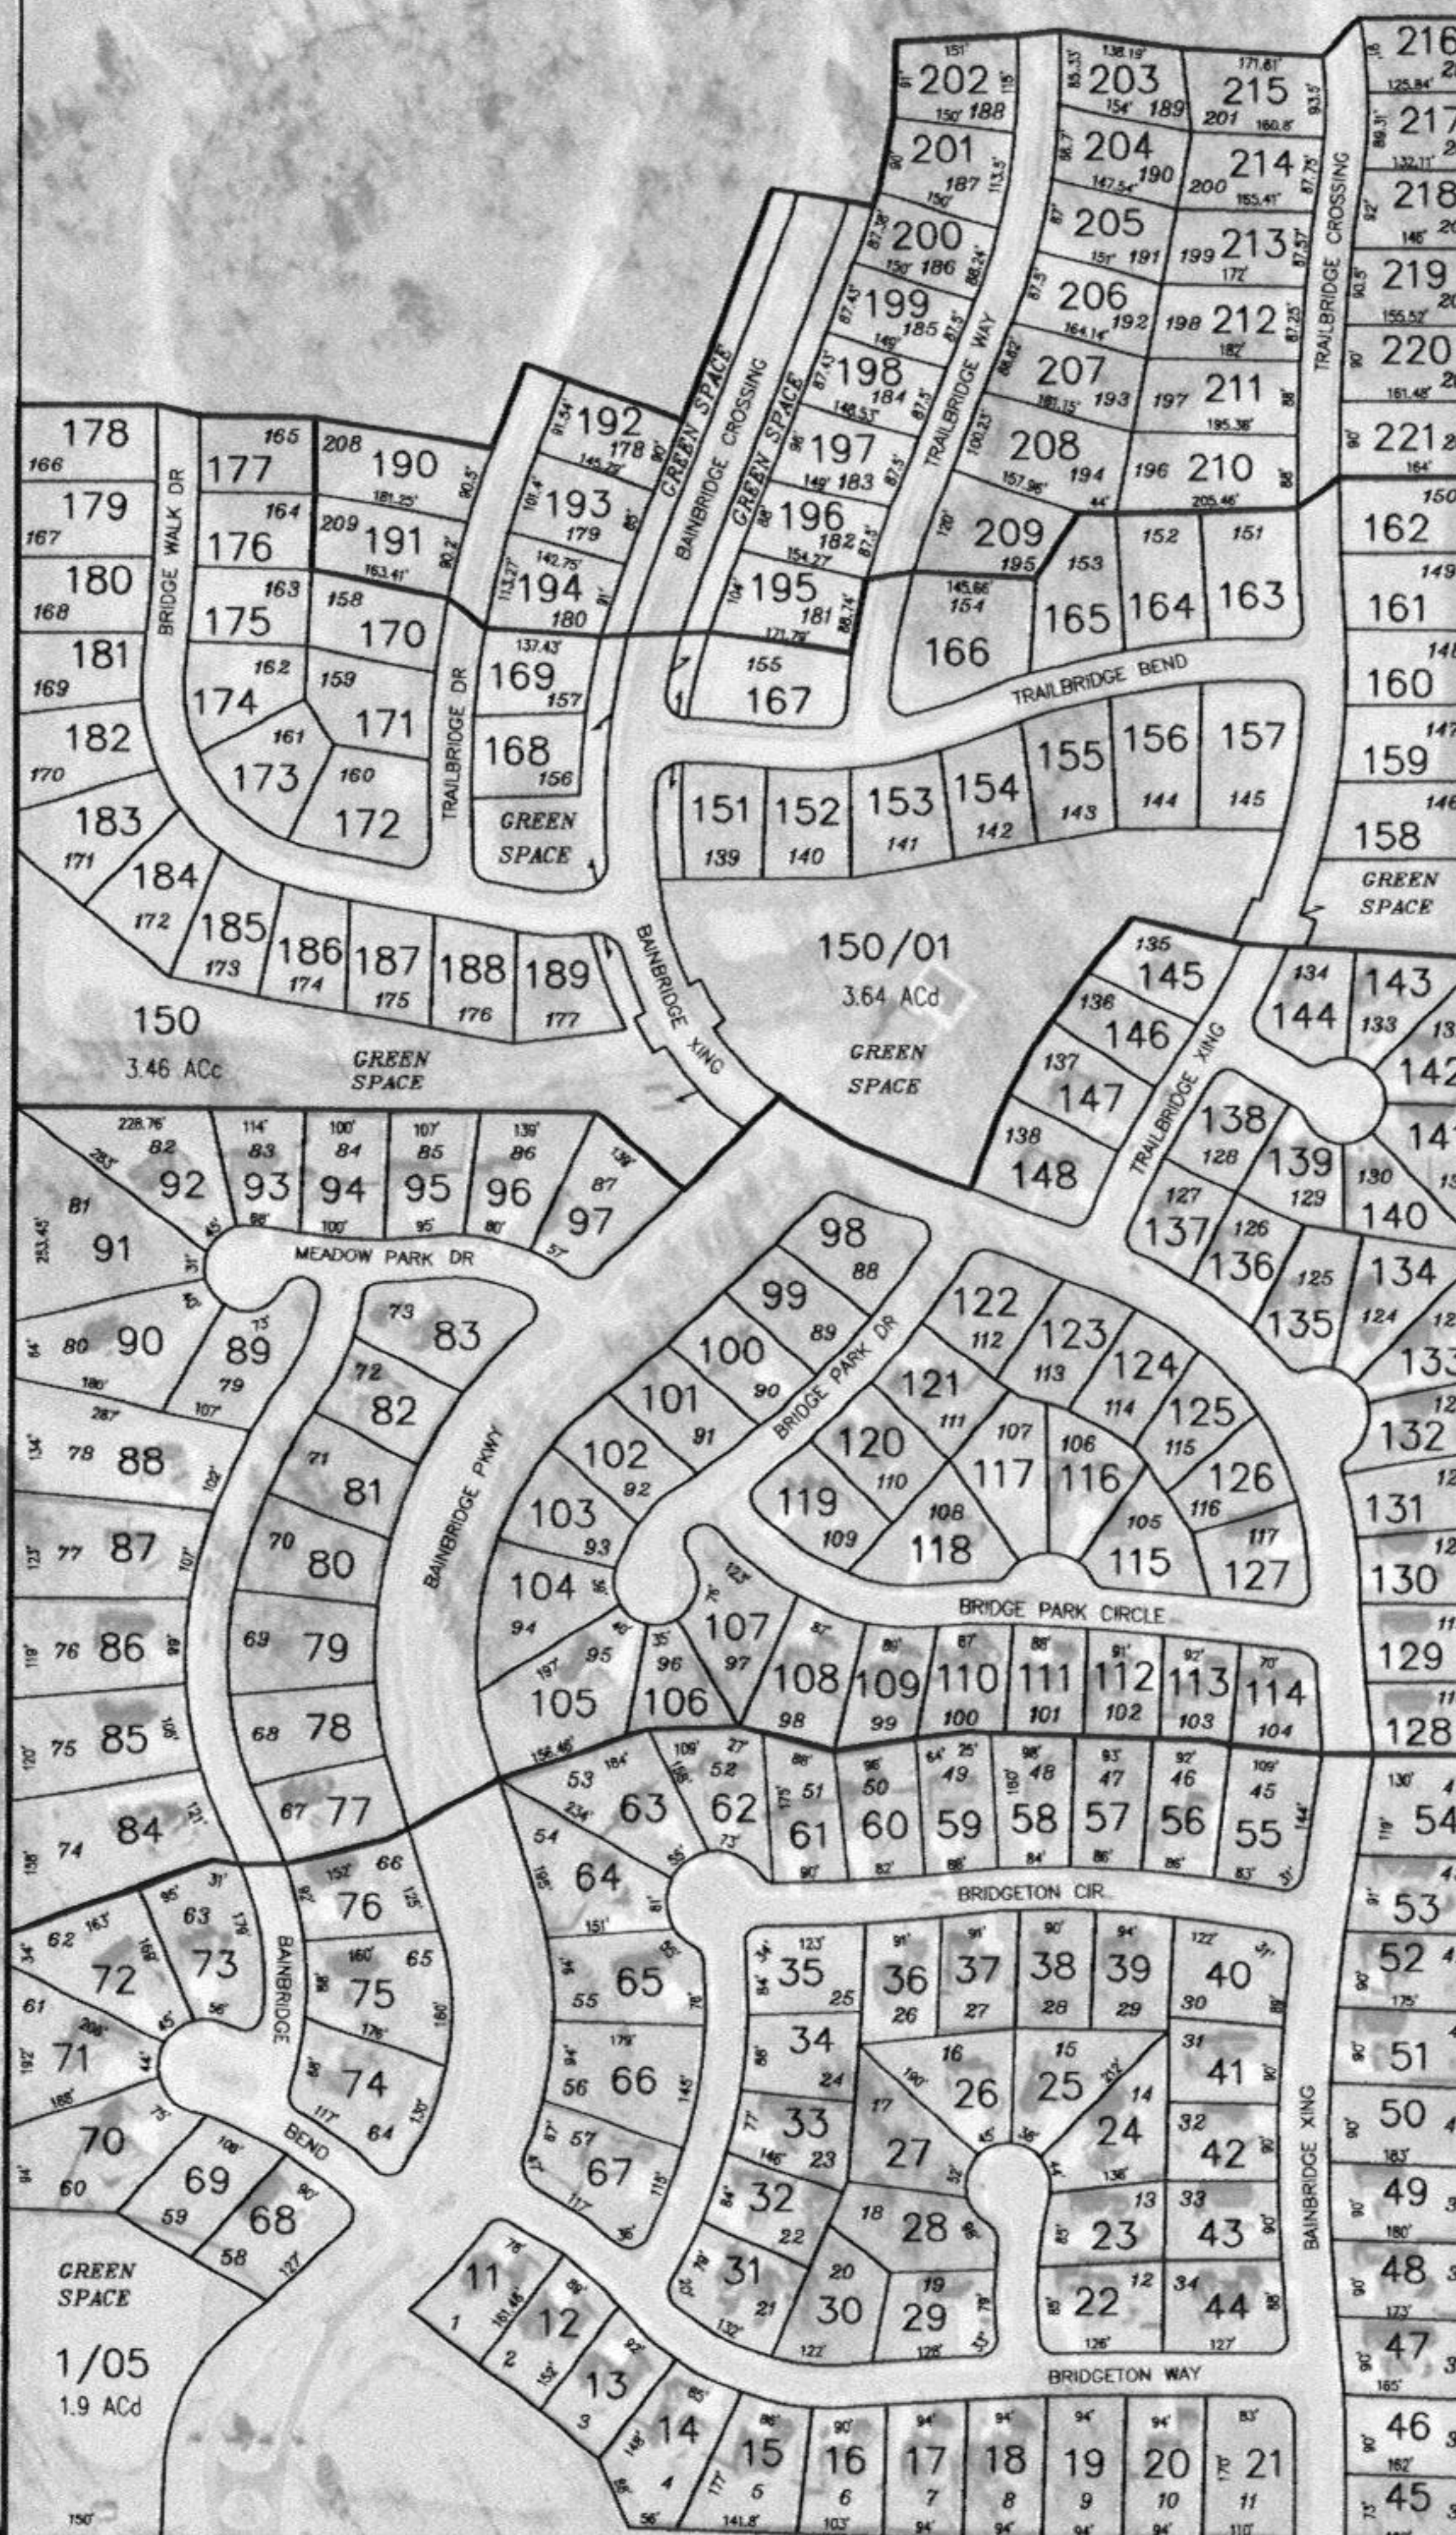

BAINBRIDGE PH III-B
PB E PG 116B & 117A

BAINBRIDGE PH III-A
PB E PG 93A & 93B

BAINBRIDGE PH II
PB E PG 29B

BAINBRIDGE PH I
PB D PG 200

SEE MAP 083D-19A
150TH MADISON COUNTY FIRE DISTRICT

SEE MAP 083D-19D
SOUTH MADISON FIRE DISTRICT

SUPV DIST 1
SUPV DIST 4

SEE MAP 083I




THIS PROPERTY OWNERSHIP MAP IS FOR TAX PURPOSES ONLY. IT IS NOT INTENDED FOR CONVEYANCES NOR IS IT A LEGAL SURVEY. THIS MAP WAS PREPARED BY:

TRI-STATE CONSULTING SERVICES, INC.
P. O. BOX 1132 GULFPORT, MS 39204
P. O. BOX 160 CROPWELL, AL 35054
3 CENTRAL PLAZA PMB 246 ROME, GEORGIA 30162

LEGEND

COUNTY LINE	---
CORPORATION LINE	----
TOWNSHIP-RANGE LINE	-----
SECTION LINE	-----
STATE LINE	-----
DISTRICT LINE	-----

PARCEL NUMBER	24
ACREAGE	2.4 AC
ACREAGE, CALCULATED	1.3 AC
SUBDIVISION LOT NUMBER	23
DIMENSION	167'

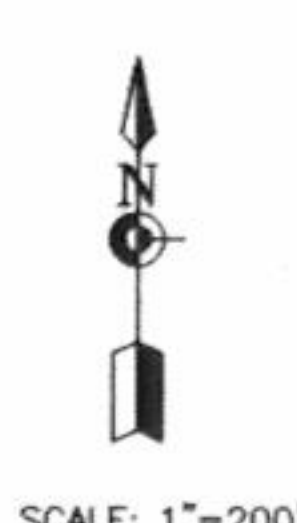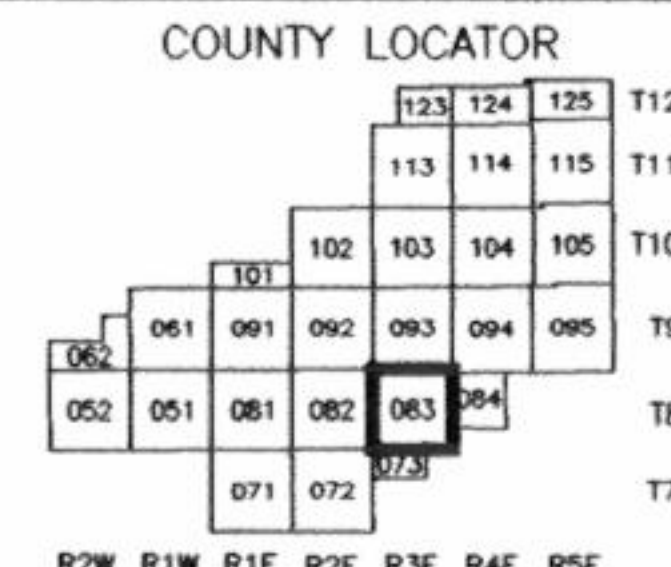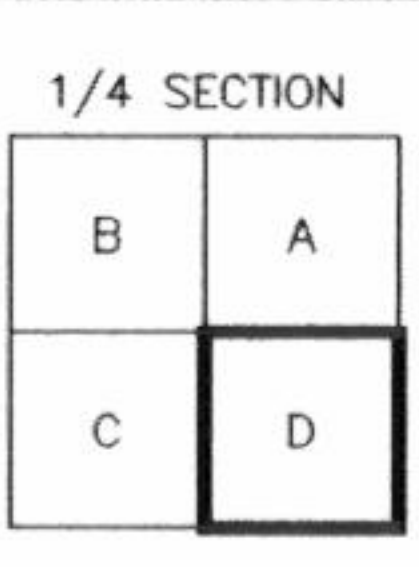

MADISON COUNTY, MISSISSIPPI MAP 083D-20

SECTION	20
TOWNSHIP	8N
RANGE	3E

SCALE: 1"=200'

DATE OF PHOTOGRAPHY: FEBRUARY, 2001